


EXAMPLE RESIDENTIAL CONSTRUCTION STORMWATER MANAGEMENT MAP

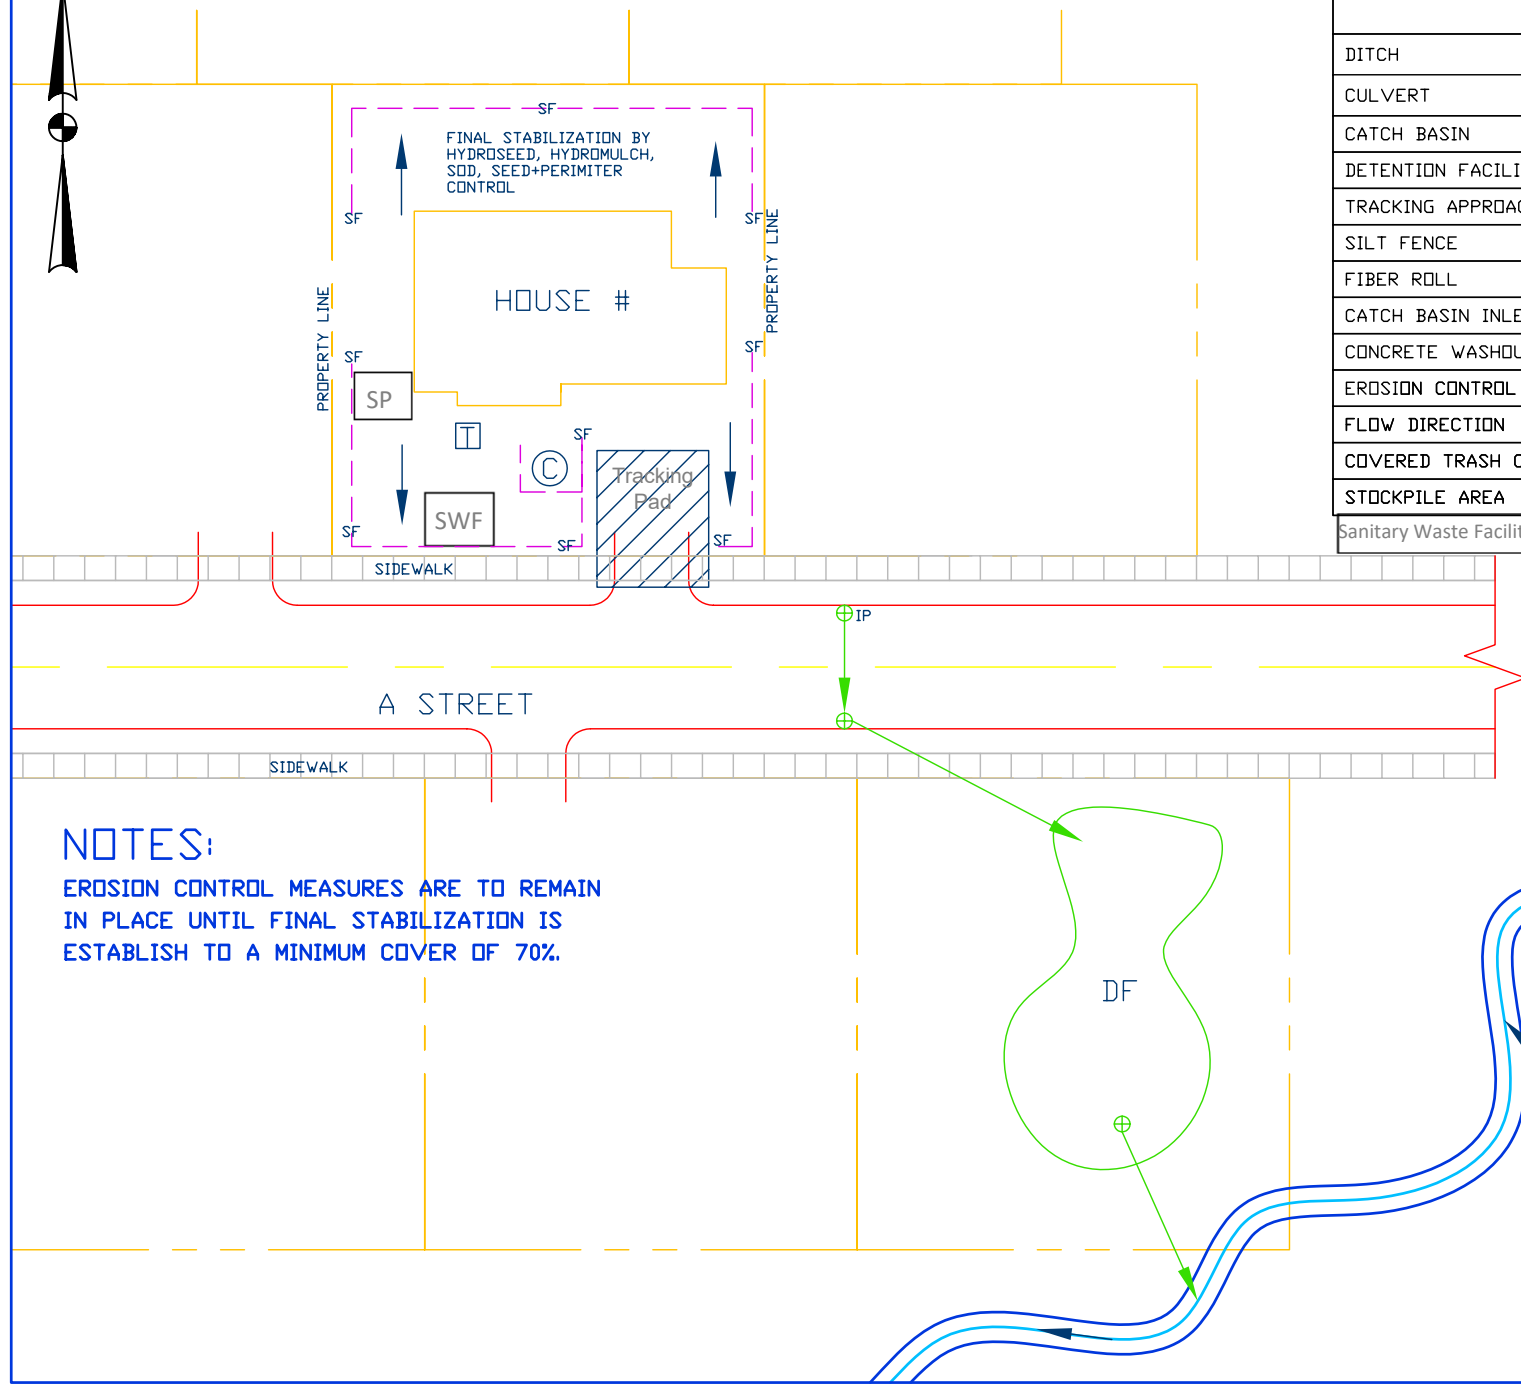

LEGEND	
DITCH	D → D → D →
CULVERT	C → C → C →
CATCH BASIN	⊕ ⊞
DETENTION FACILITY	DF
TRACKING APPROACH	▨
SILT FENCE	SF — — SF — — SF
FIBER ROLL	FR — — FR — — FR
CATCH BASIN INLET PROTECTION	⊕ IP
CONCRETE WASHOUT AREA	⊙
EROSION CONTROL BLANKET	▩
FLOW DIRECTION	→
COVERED TRASH CONTAINER	T
STOCKPILE AREA	SP
Sanitary Waste Facilities	SWF

NOTES:

EROSION CONTROL MEASURES ARE TO REMAIN IN PLACE UNTIL FINAL STABILIZATION IS ESTABLISH TO A MINIMUM COVER OF 70%.

